


SEZIONE 39 Scale: 1:1000/200

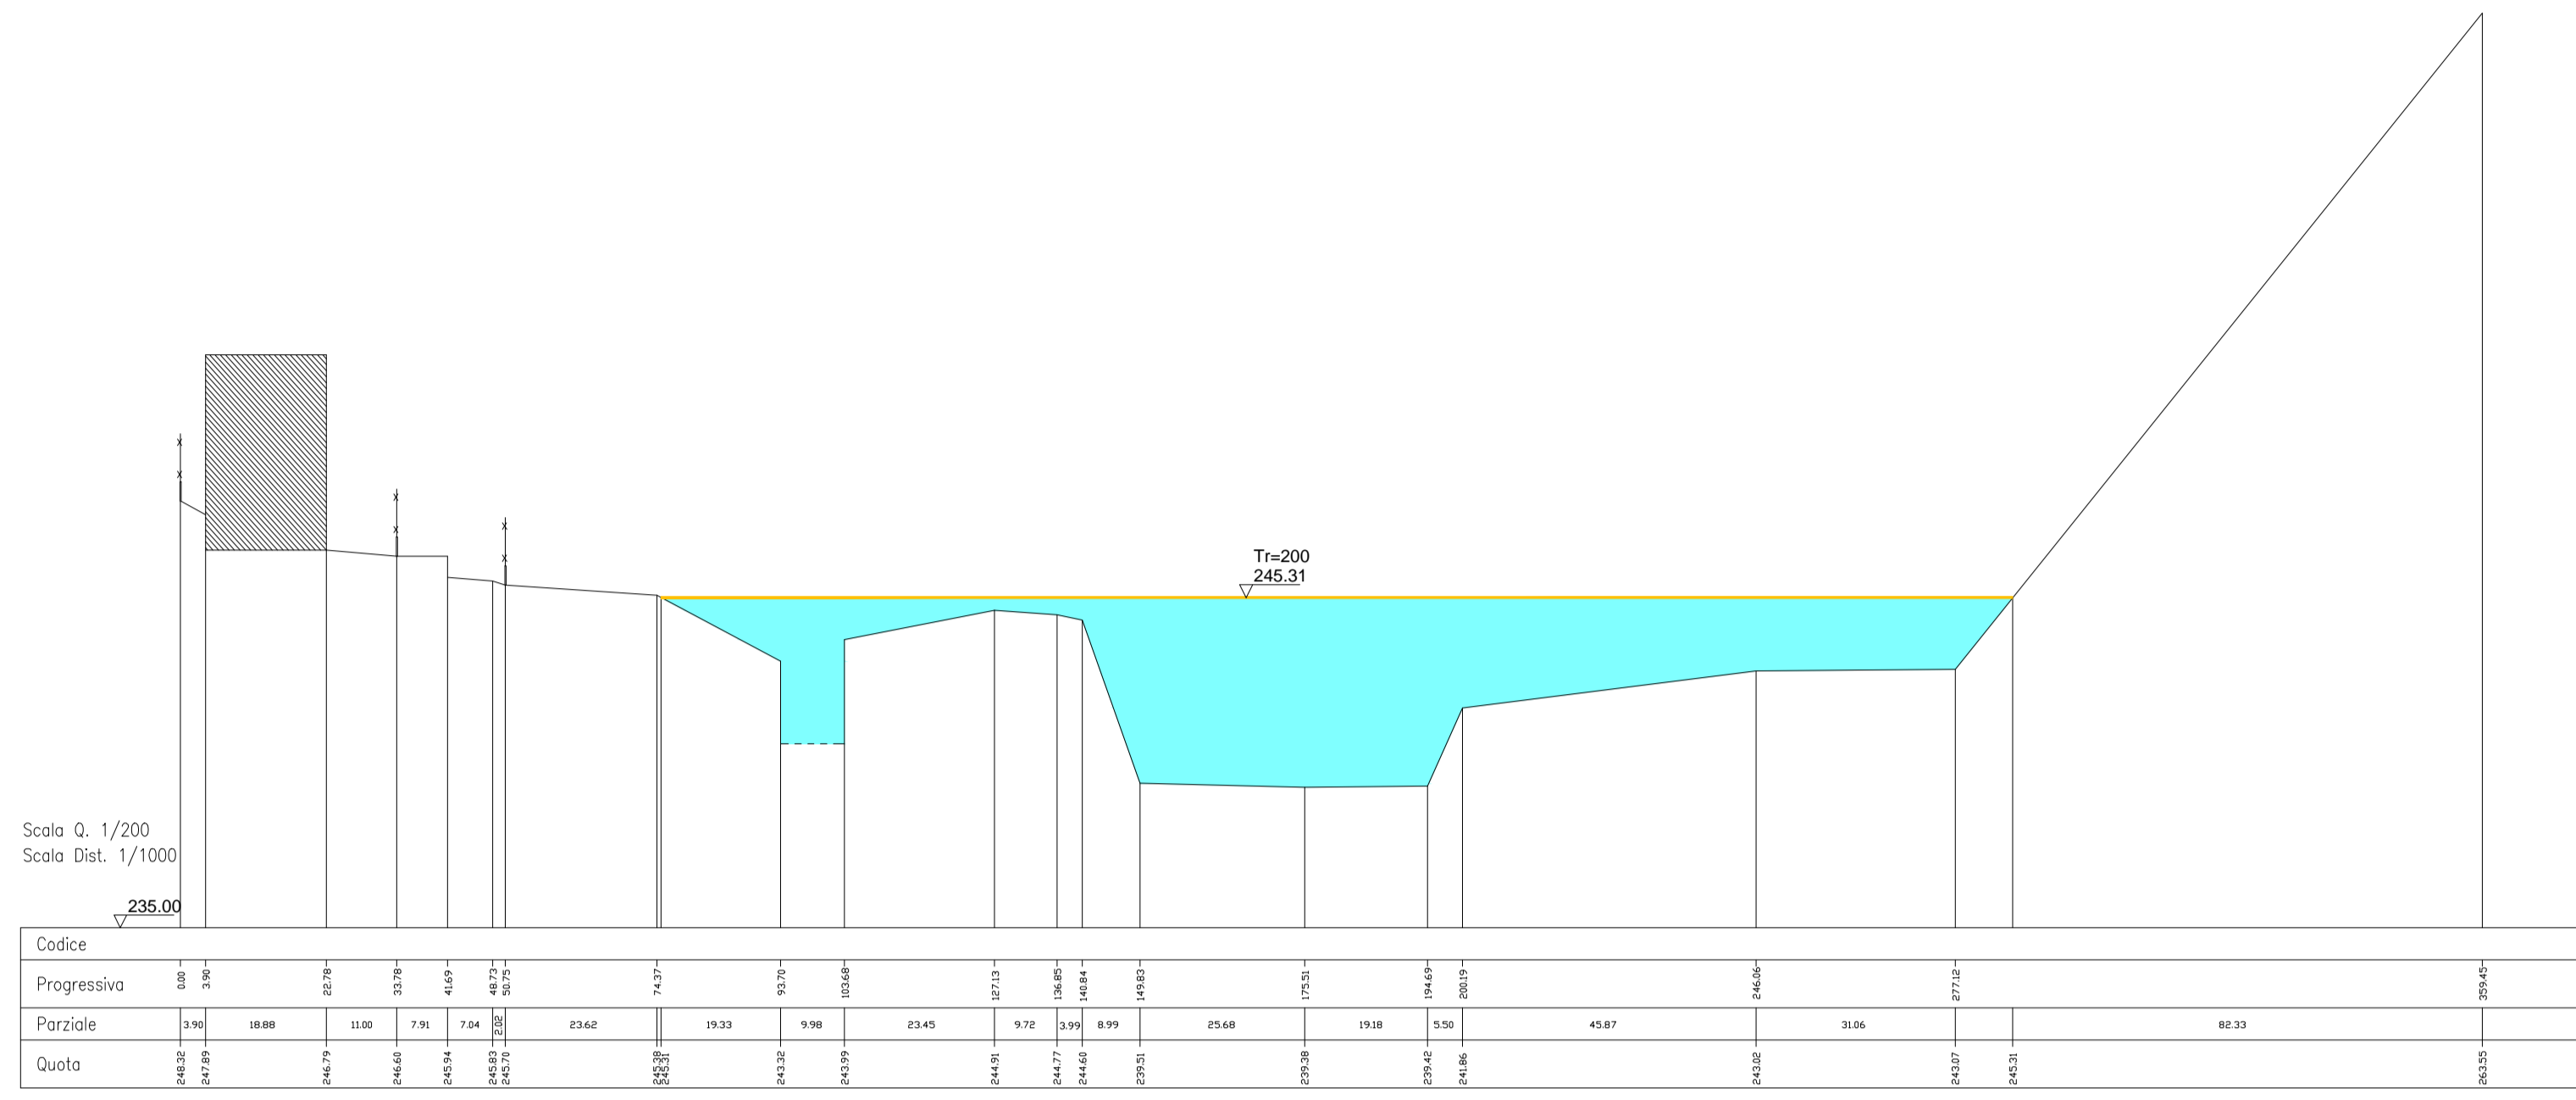

SEZIONE 40 Scale: 1:1000/200

