



SEZIONE E Scale: 1:1000/200

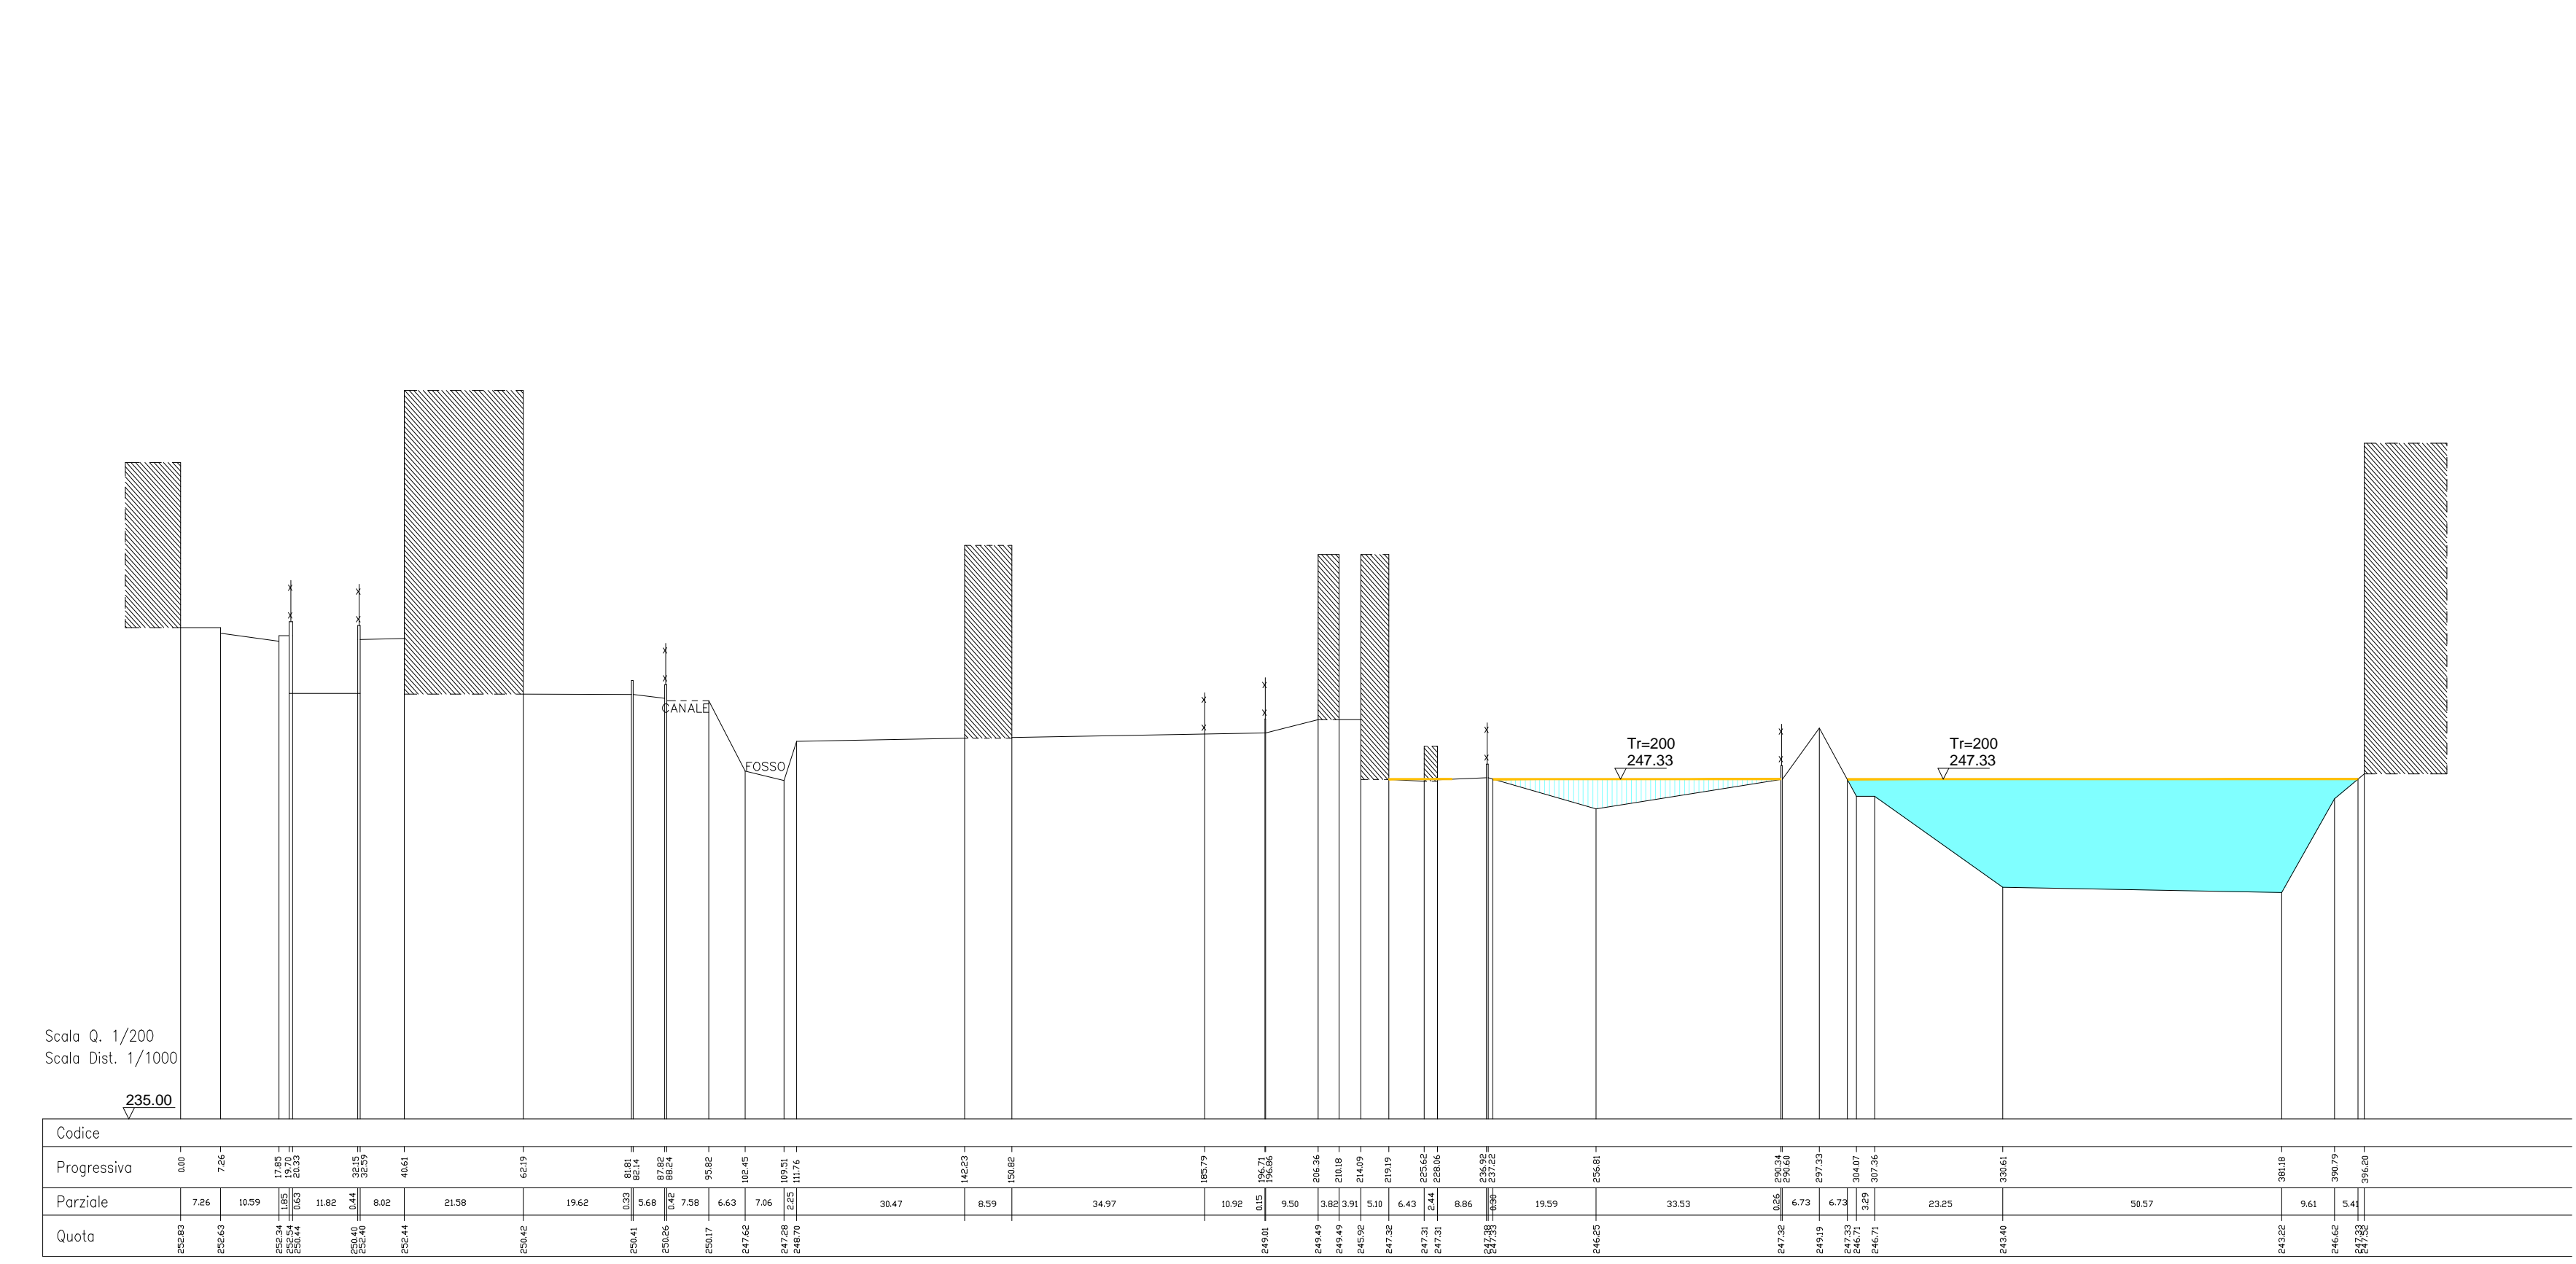

SEZIONE 41 Scale: 1:1000/200

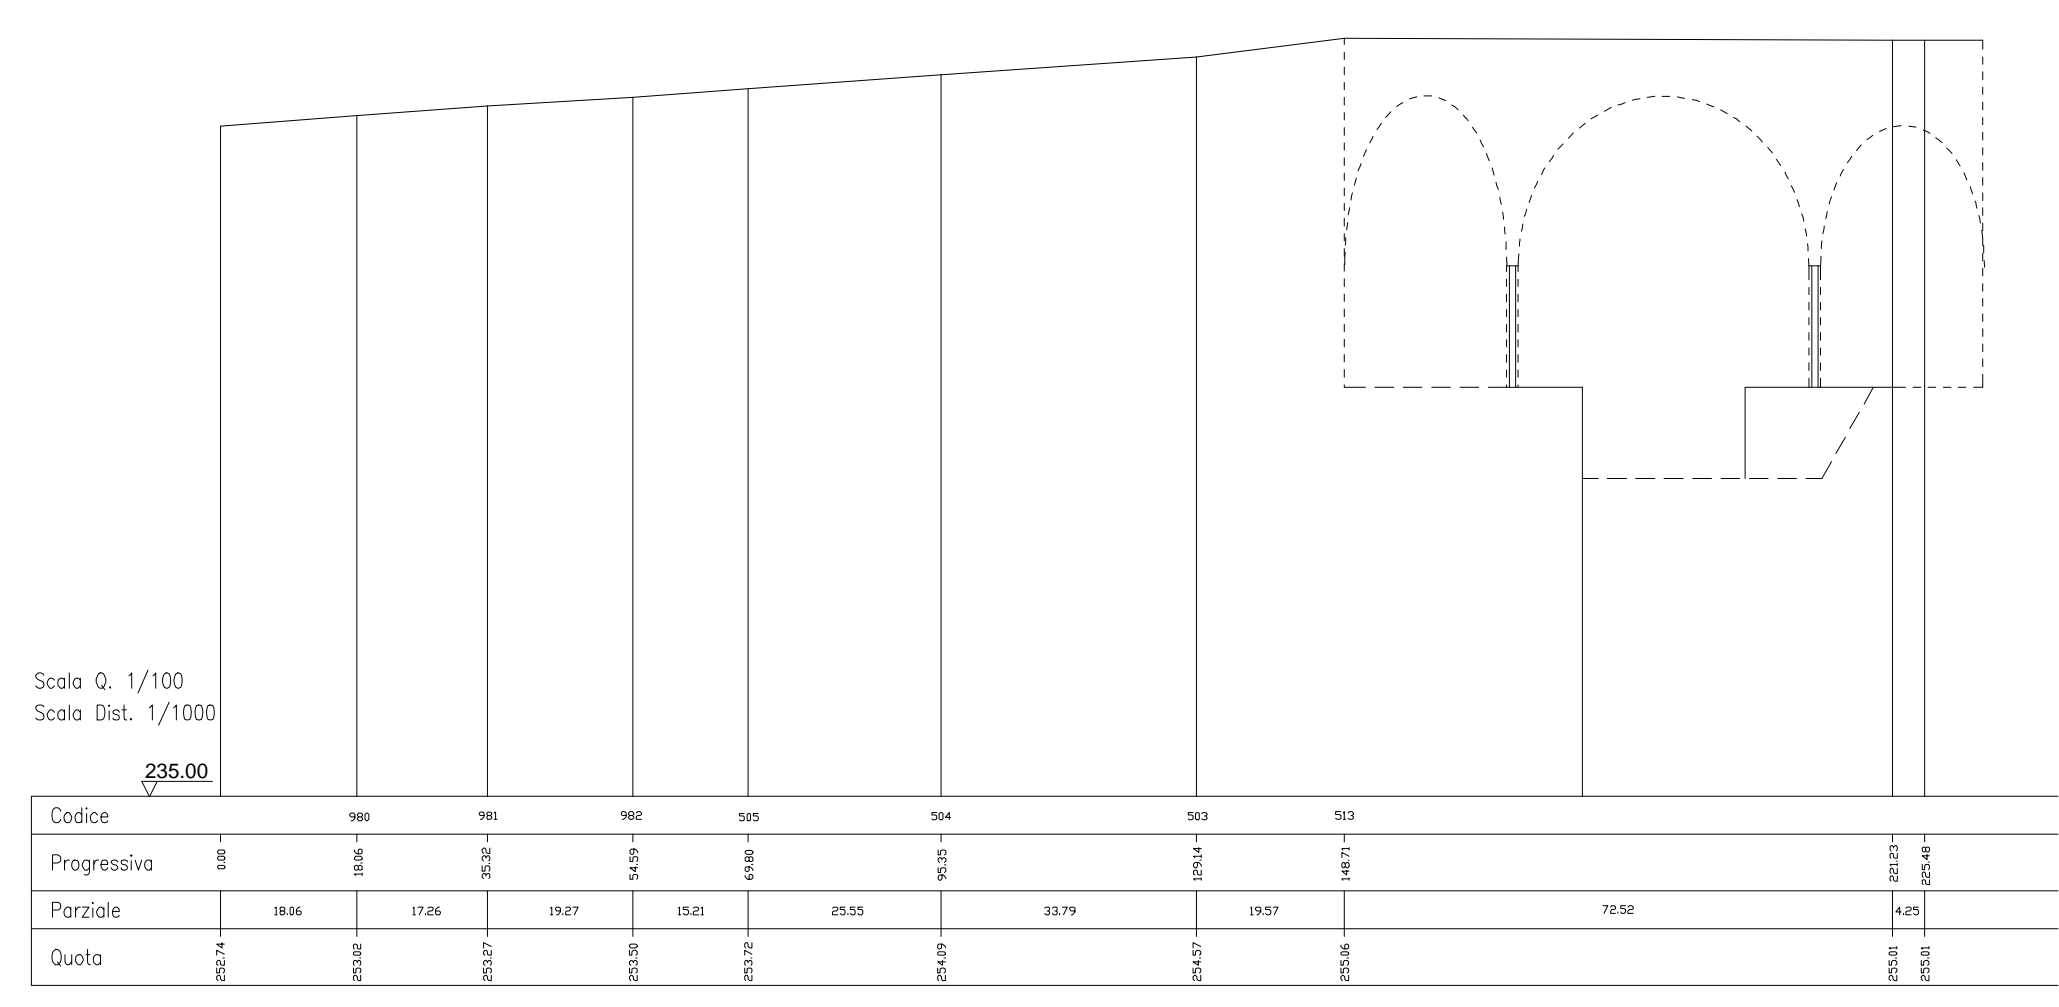

SEZIONE 41.01 Scale: 1:1000/200

